


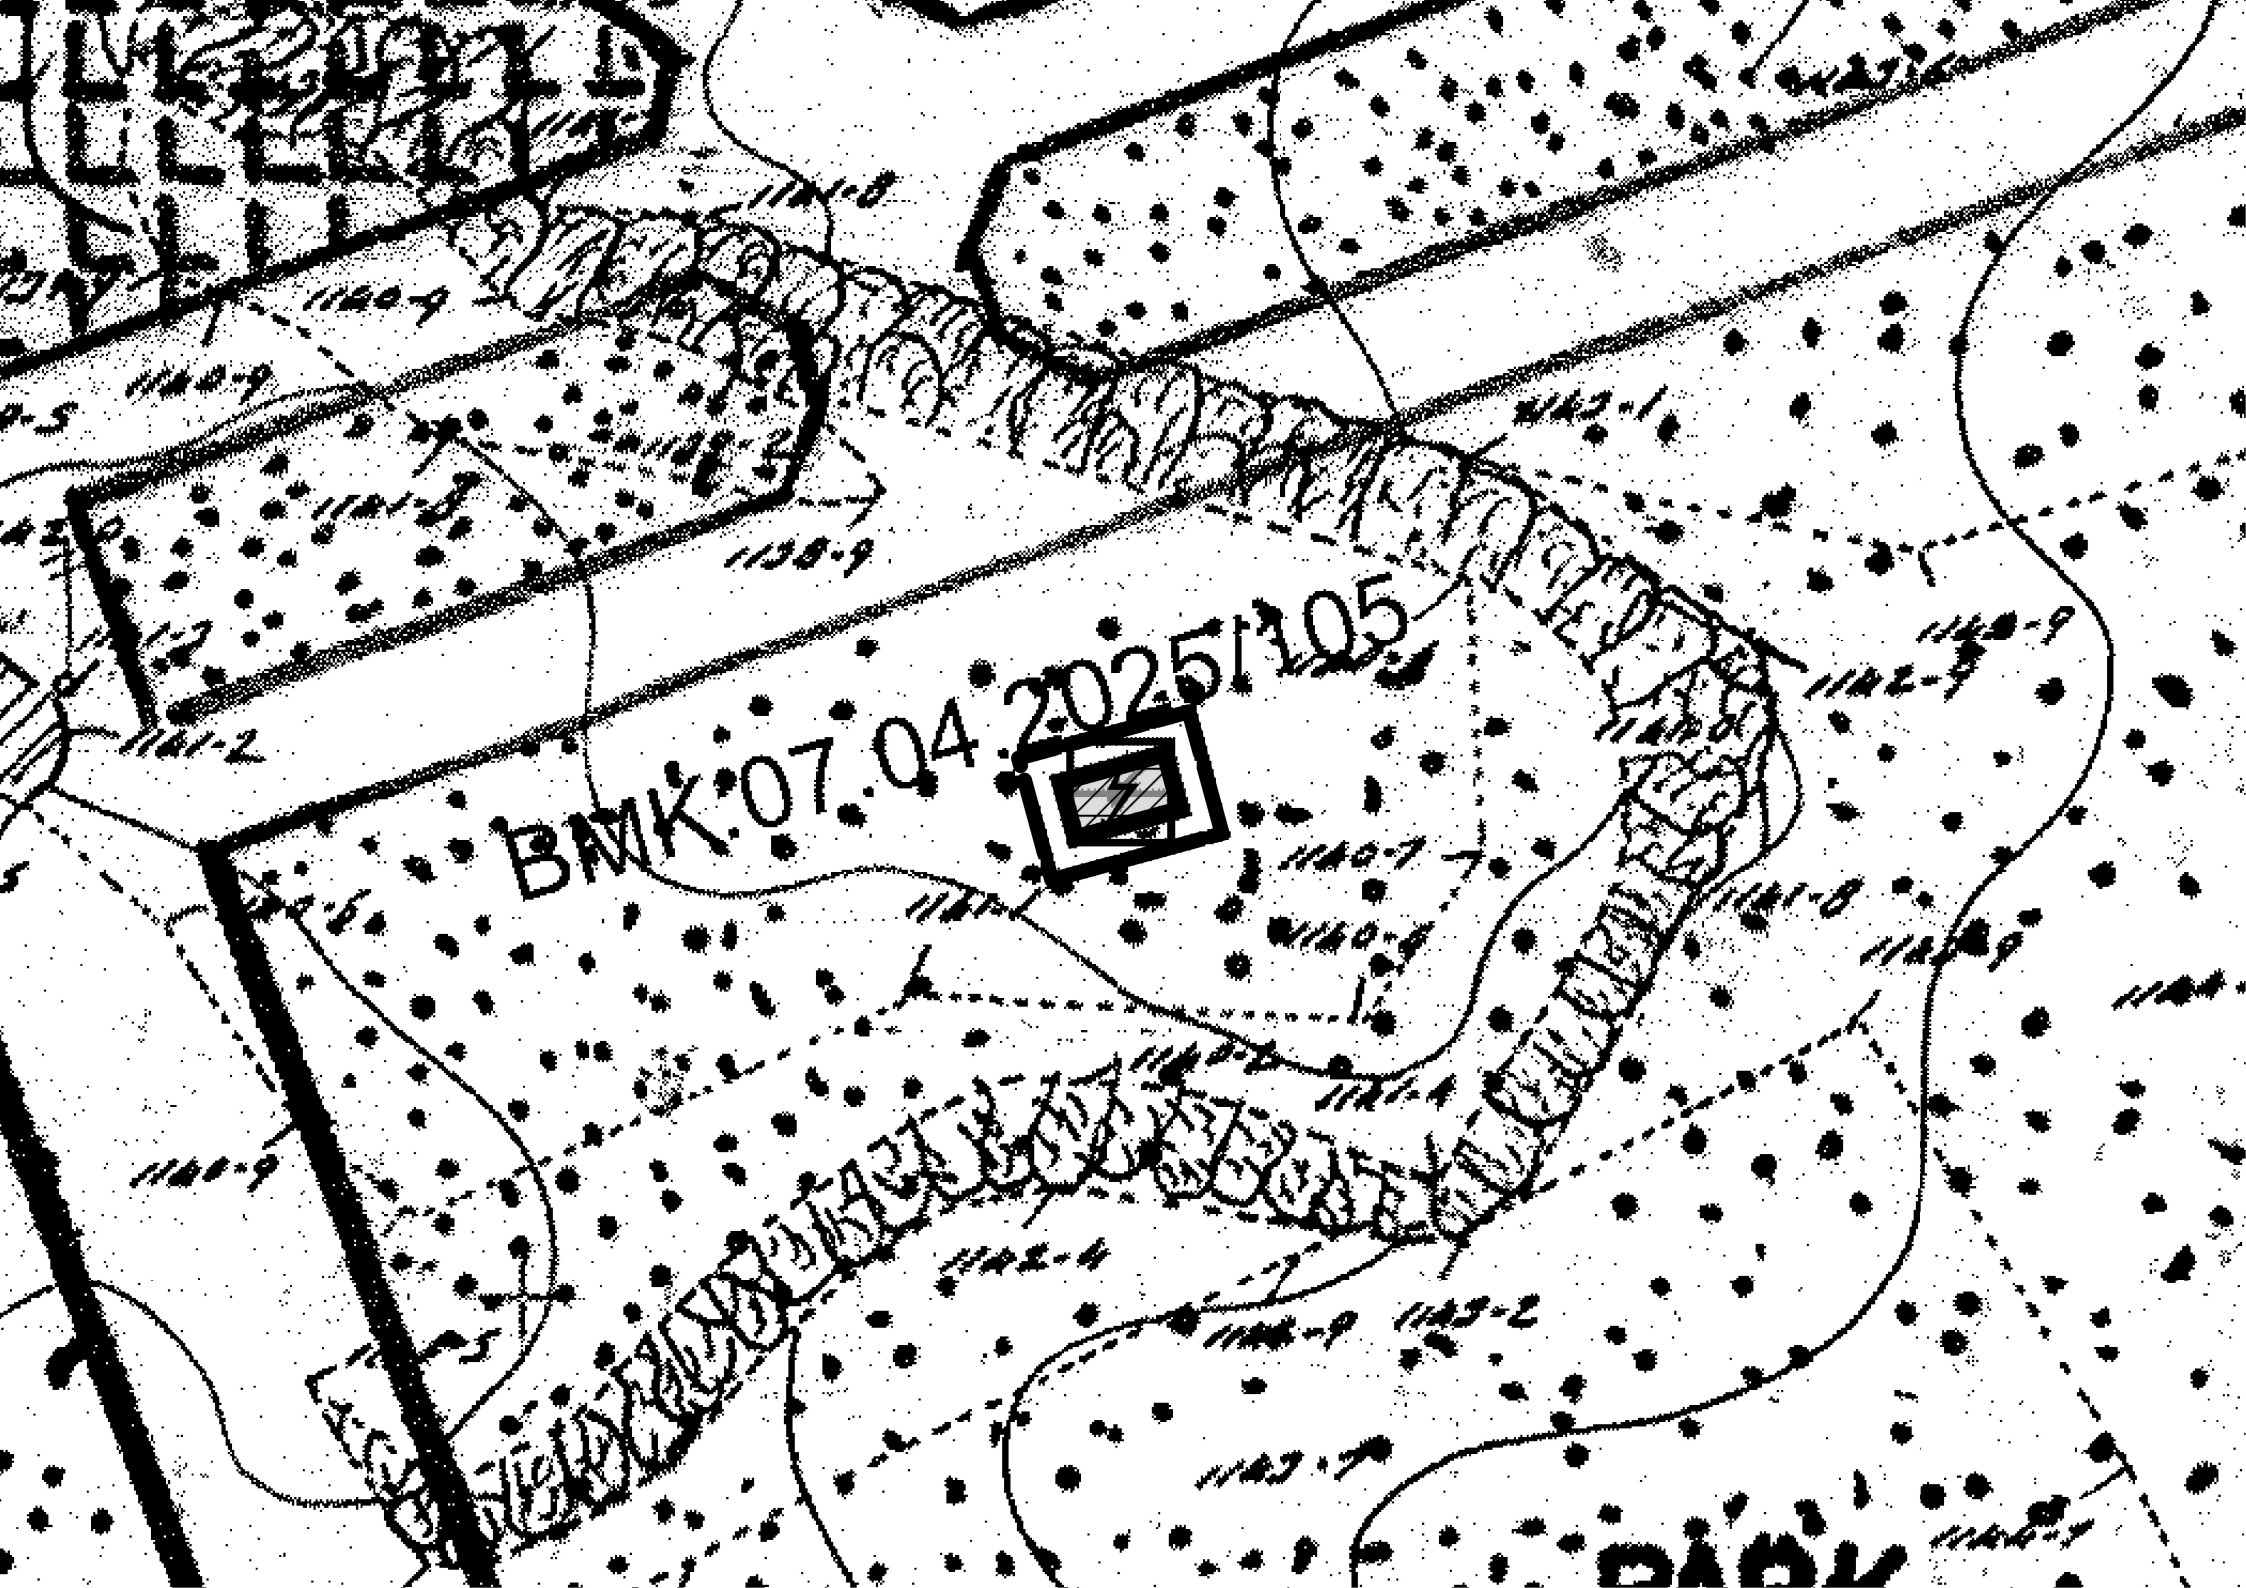

BMK 07.04.2025/105